



# Sample Infrared Roof Inspection Drawing



## LEGEND:


- ✦ DRAIN (EXISTING)
-  SUSPECT AREAS WET
-  SUSPECT AREAS DRY

## SUSPECT AREA SUMMARY

**SUSPECT AREA S1**  
 AREA: 7280 SQUARE FEET  
 SUSPECT AREA VERIFIED WET

**SUSPECT AREA S2**  
 AREA: 2438 SQUARE FEET  
 SUSPECT AREA VERIFIED DRY

**SUSPECT AREA S3**  
 AREA: 620 SQUARE FEET  
 SUSPECT AREA VERIFIED DRY

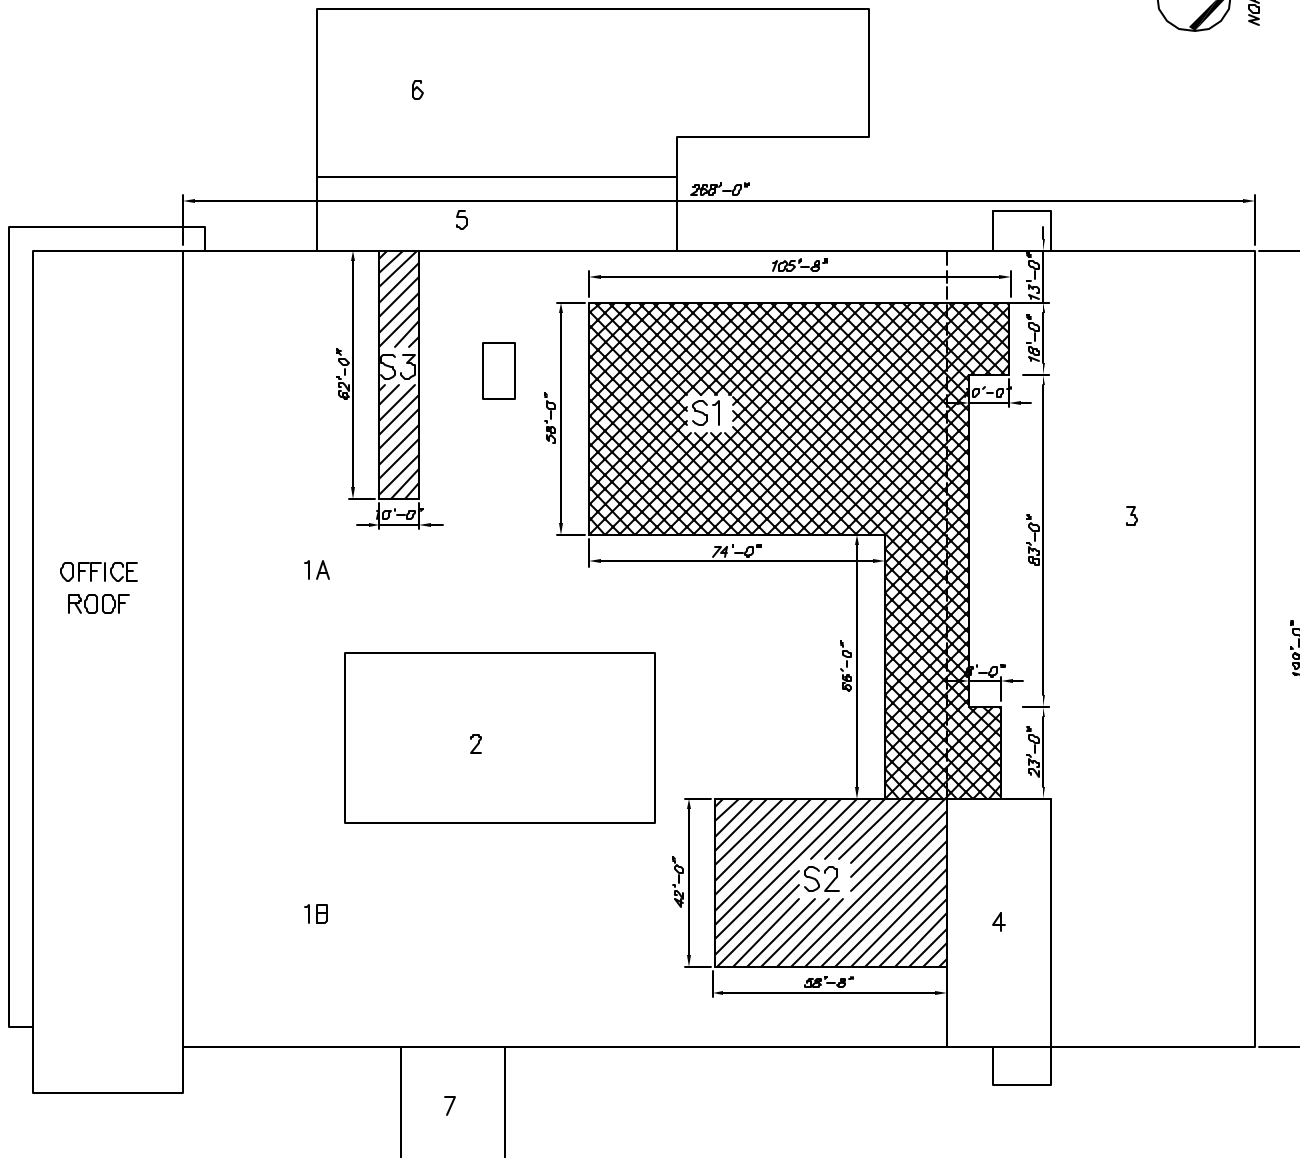

EXISTING ROOF PLAN: Boldstar Infrared Services  
 NOT TO SCALE

NO.	REVISION/DATE	DATE

OWNER NAME AND ADDRESS

FROM NAME AND ADDRESS

PROJECT NAME AND ADDRESS  
 Sample Location  
 Sample City, ONTARIO

## EXISTING ROOF PLAN

DATE: JULY 8, 2024	SCALE: NOT TO SCALE
DRAWN BY: B.L.D.	SHEET NO: A1
PROJECT NO: SLGT ALL	